



FRONT ELEVATION

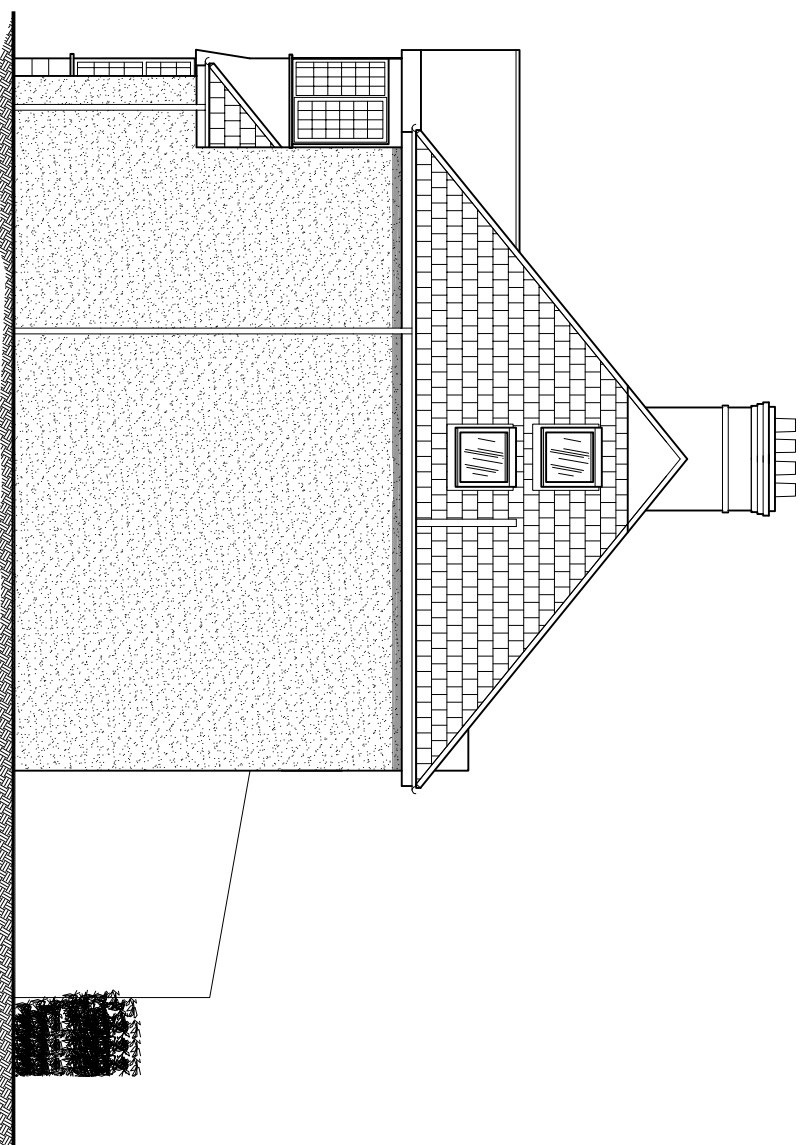


FLANK ELEVATION

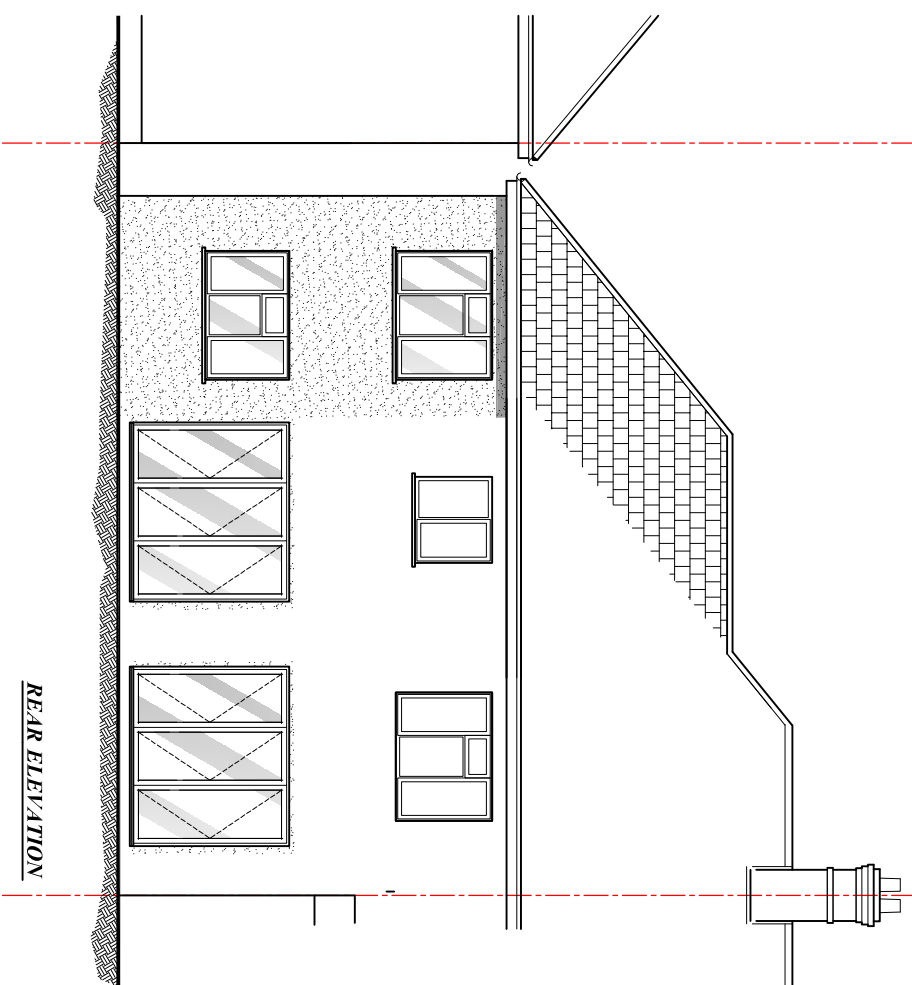

REAR ELEVATION

A 02.06.10 Ridge height of new extension lowered

rev	date	description	scale	job no
		This drawing is the sole copyright of RB Design. Do not reproduce without written authority.		
		Building Design by RB Design 1 Churchhill Cottages, Millers Lane, Tombridge, RH8 9NR Tel: 01342 892 540 Mob: 07988 998 928 email: rosshow@hotmail.co.uk		A3
		Project 8 NEWBOLT AVENUE SUTTON Client: Mr & Mrs HERBS	drawing REAR EXTENSION ELEVATIONS PROPOSED	Date 01.11.09 Scale @ A3 1:100 Job no 8NEH09 Drawing no PLN05

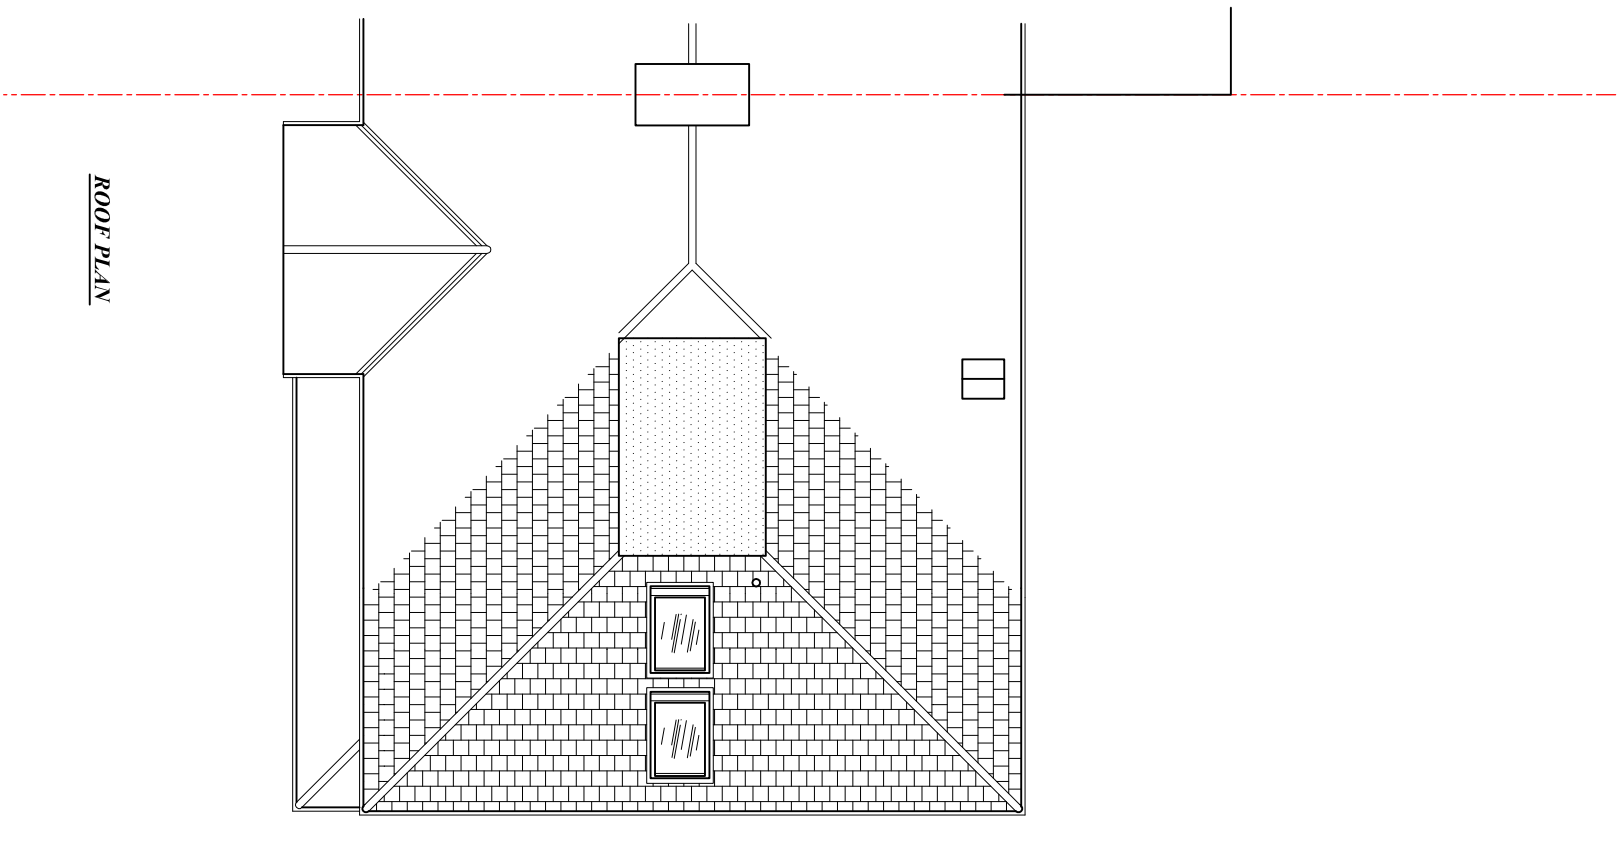

A 02.06.10 Ridge height of new extension lowered

rev	date	description	
		This drawing is the sole copyright of RB Design. Do not reproduce without written authority.	
Building Design by			
RB Design			
4 Chaddell Cottages, Miles Lane, Tundridge RH8 9NR			
Tel: 01342 892 540 Mob: 07988 998 928 email: rossbow@btinternet.com			
A3			
project	8 NEWBOLT AVENUE	drawing	date
	SUTTON	REAR EXTENSION	01.11.09
client:	Mr & Mrs HERBS	PLANS PROPOSED	scale @ A3
			1:100
		job no	drawing no
			PLN06 A